


Rev.	Date	Drawn	Checked
A	Draft Plans for information & initial review	251119	JB
B	Draft Drawing Package	251205	
C	Amendment to studios on L04, addition of dormer door onto roof terraces per client request.	260113	LKB BW/GG

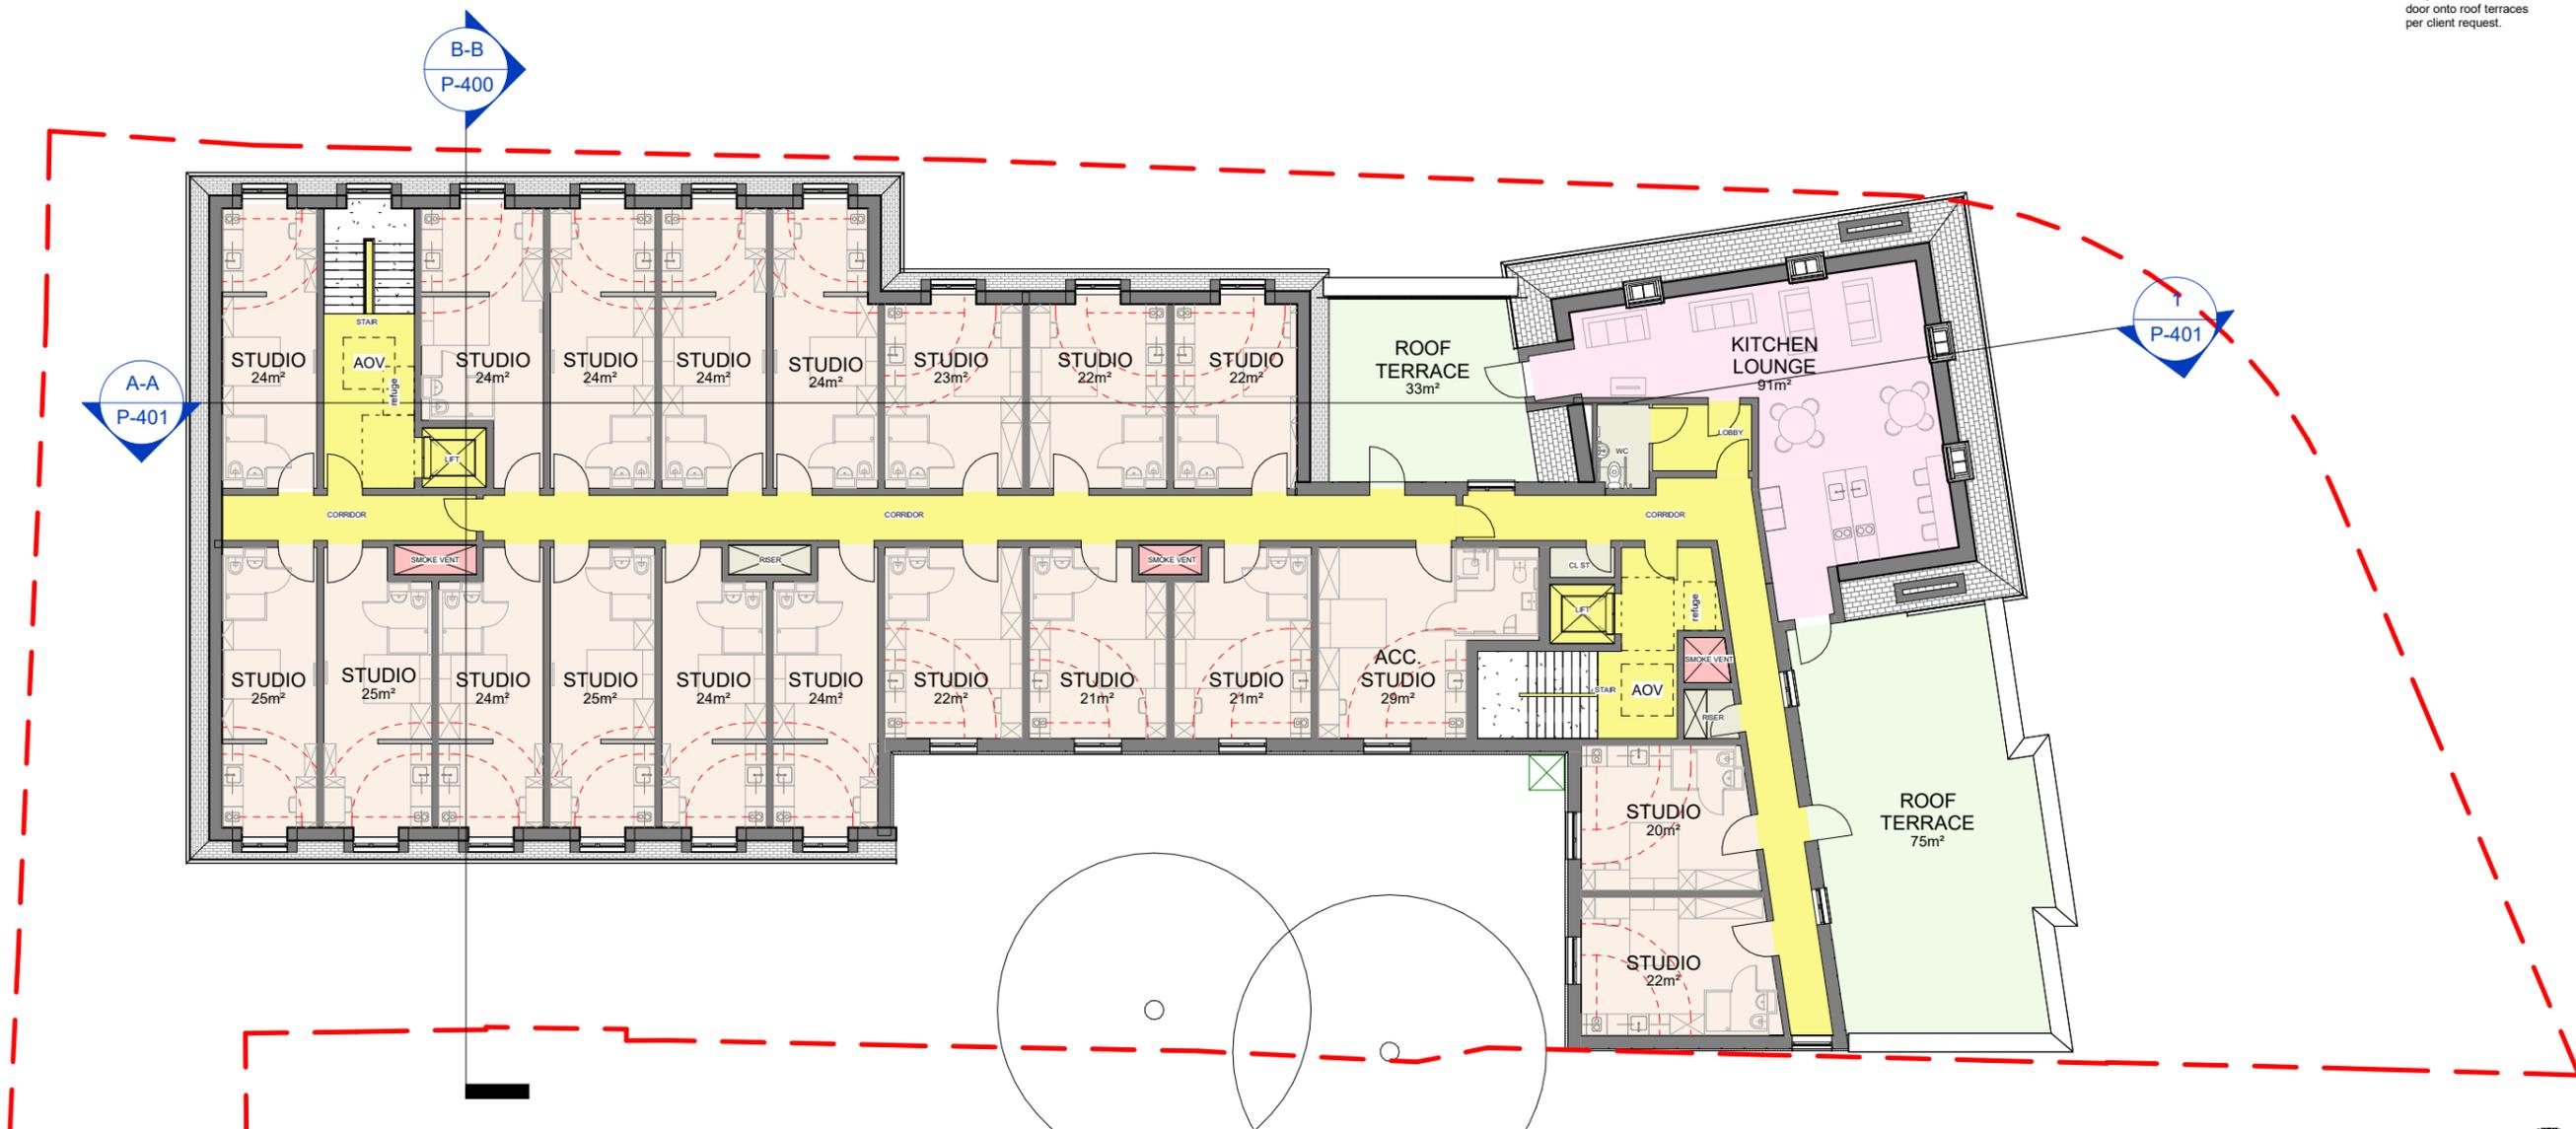

Department Legend

- CIRCULATION
- COMMUNAL
- EXTERNAL AMENITY
- SERVICES
- SMOKE VENT
- STUDIO



Area Schedule (GIA)	
-1 Basement	903 m ²
0 Ground Floor	925 m ²
1 First Floor	942 m ²
2 Second Floor	942 m ²
3 Third Floor	880 m ²
4 Fourth Floor	727 m ²
GIA	5320 m²

Project: CROWN & SCEPTRE
 Status: rg+p proj. reference 103-403
Suitability Code

INFORMATION
 Client: CKC
 Package:

Sheet Title: **Proposed Fourth Floor Plan**
 Scale: 1 : 200 @A3
 Date: 17/11/25
 Drawn by: JB
 Checked by: JB
 Checker: JB
 Drawing reference: **RGP-P-250** Issue C

London | Birmingham | Leicester
 0203 327 0381 | 0121 309 0071 | 0116 204 5800
 rg-p.co.uk · design@rg-p.co.uk

Notes:
 All designs should be constructed in strict accordance with building regulations. In addition any materials, components and fixings in or connected to a facade should be non-combustible if the top storey if the building is above 11m.
 All dimensions to be checked on site. Do not scale off this drawing for construction purposes.
 This drawing is the copyright of the Architect, and not to be reproduced without their permission.
 Ordnance Survey map information reproduced with permission of HMSO Crown Copyright reserved. rg+p Ltd. Trading as rg+p.

