


Rev.	Date	Drawn	Checked
A	Draft Plans for information & initial review	251119	JB
B	Draft Drawing Package	251205	
C	Amendment to studios on L04, addition of dormer door onto roof terraces per client request.	260113	LKB BW/GG

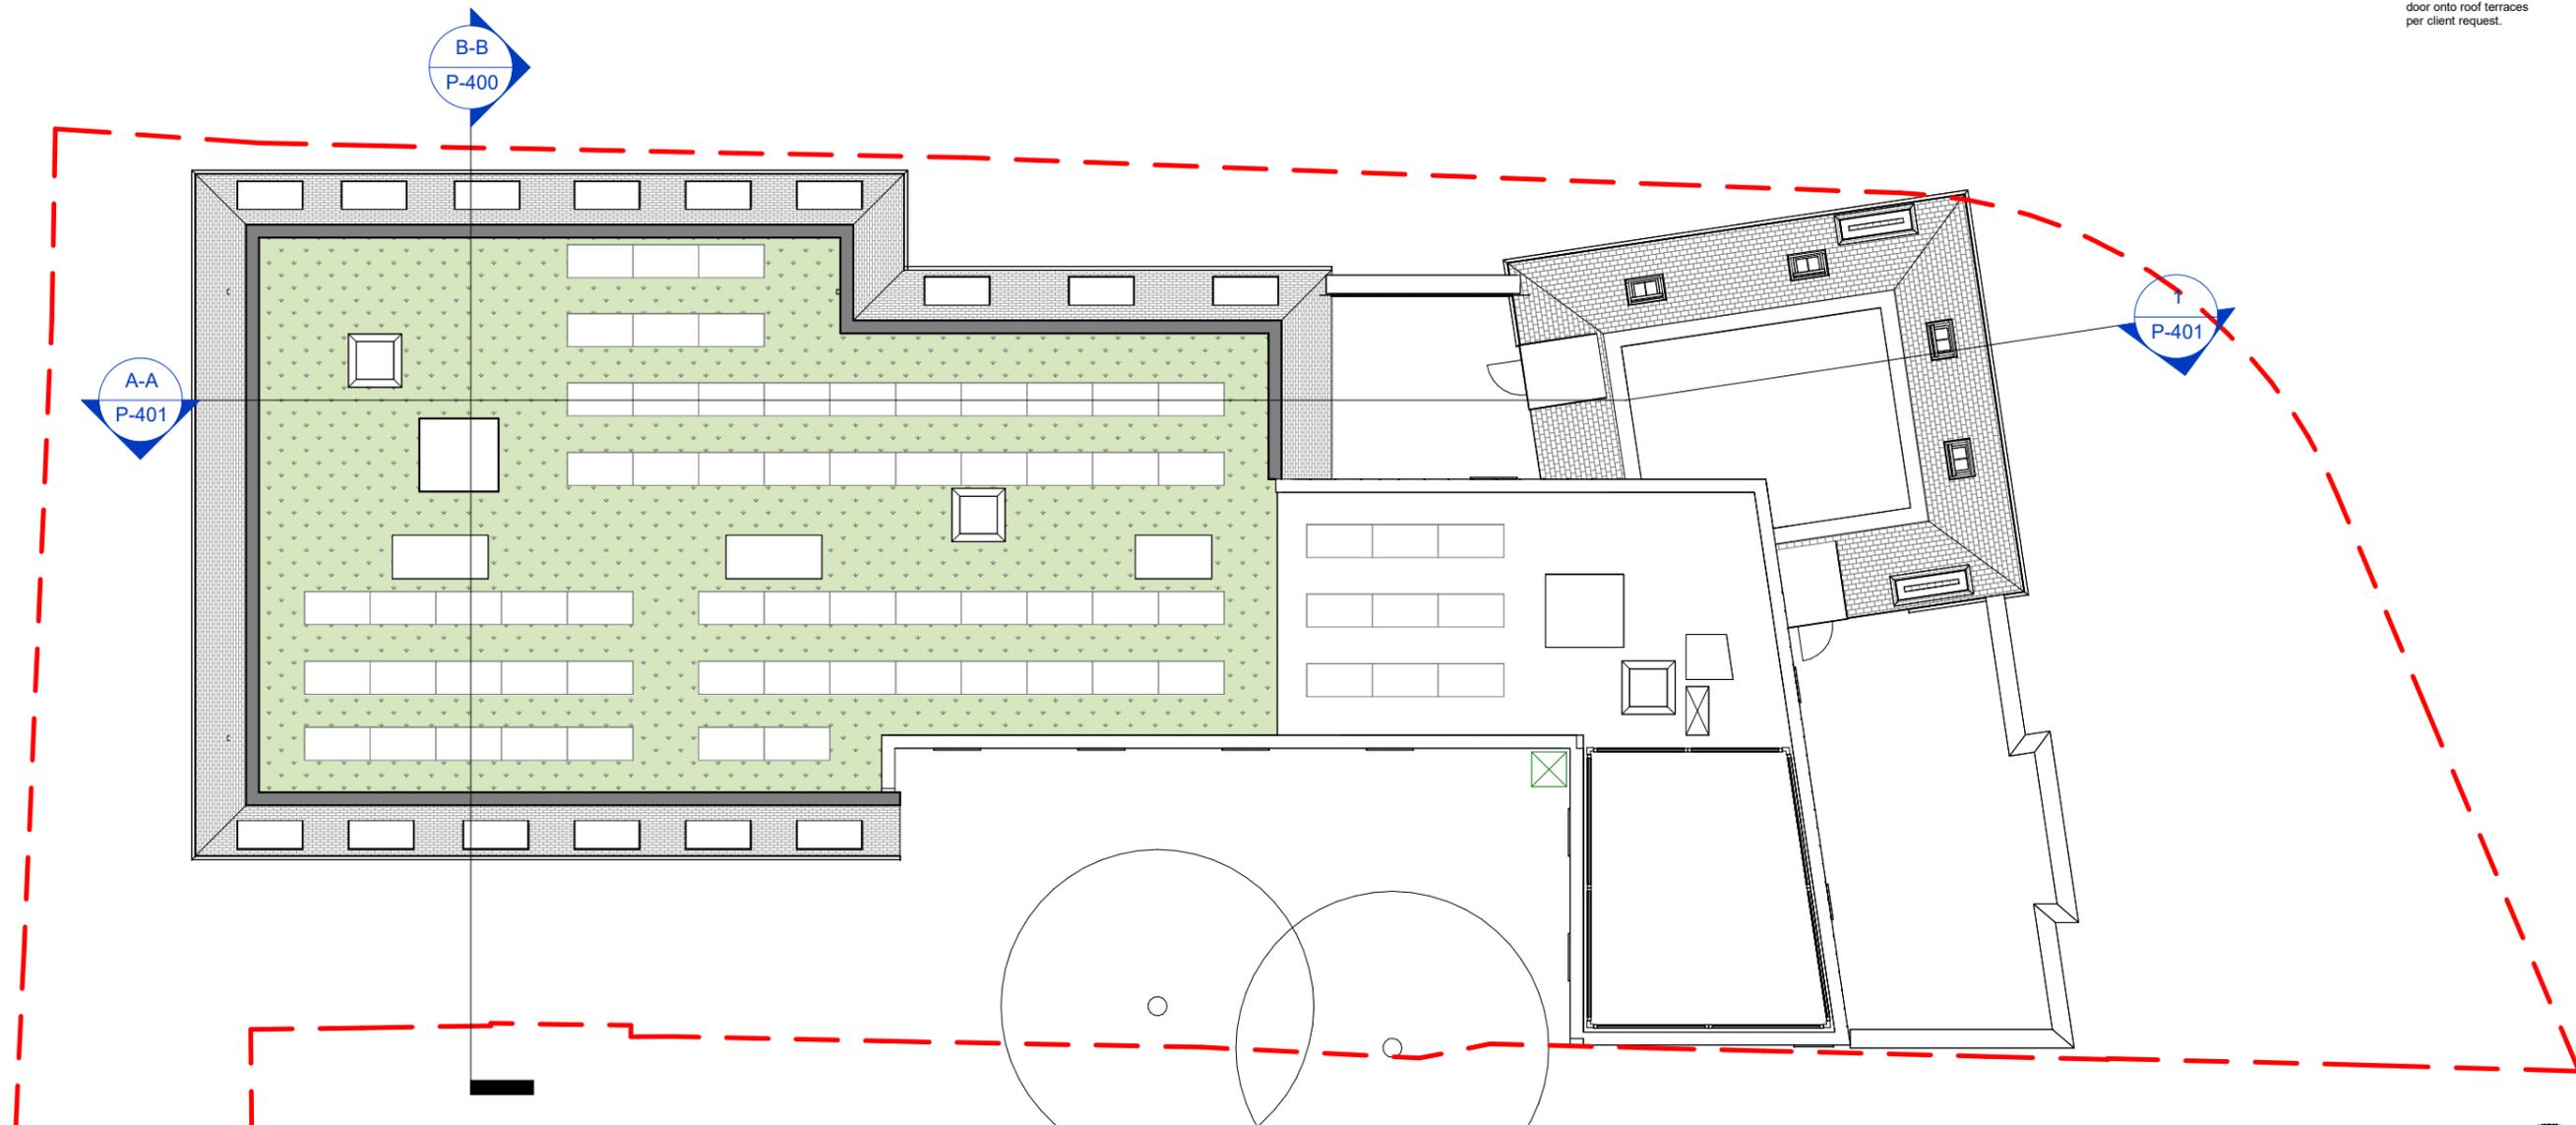

Area Schedule (GIA)	
-1 Basement	903 m ²
0 Ground Floor	925 m ²
1 First Floor	942 m ²
2 Second Floor	942 m ²
3 Third Floor	880 m ²
4 Fourth Floor	727 m ²
GIA	5320 m²

Project: CROWN & SCEPTRE
 Status: _____
 Client: CKC
 Package: PL_PLANNING
 Sheet Title: Proposed Roof Plan
 Scale: 1 : 200 @A3
 Date: 17/11/25
 Drawn by: JB
 Checked by: _____
 Drawing reference: RGP-P-260
 Issue: C

INFORMATION

Client: CKC
 Package: PL_PLANNING
 Sheet Title: Proposed Roof Plan
 Scale: 1 : 200 @A3
 Date: 17/11/25
 Drawn by: JB
 Checked by: _____
 Drawing reference: RGP-P-260
 Issue: C

London | Birmingham | Leicester
 0203 327 0381 | 0121 309 0071 | 0116 204 5800
 rg-p.co.uk · design@rg-p.co.uk

Notes:
 All designs should be constructed in strict accordance with building regulations. In addition any materials, components and fixings in or connected to a facade should be non-combustible if the top storey if the building is above 11m.
 All dimensions to be checked on site. Do not scale off this drawing for construction purposes.
 This drawing is the copyright of the Architect, and not to be reproduced without their permission.
 Ordnance Survey map information reproduced with permission of HMSO Crown Copyright reserved. rg+p Ltd. Trading as rg+p.

